


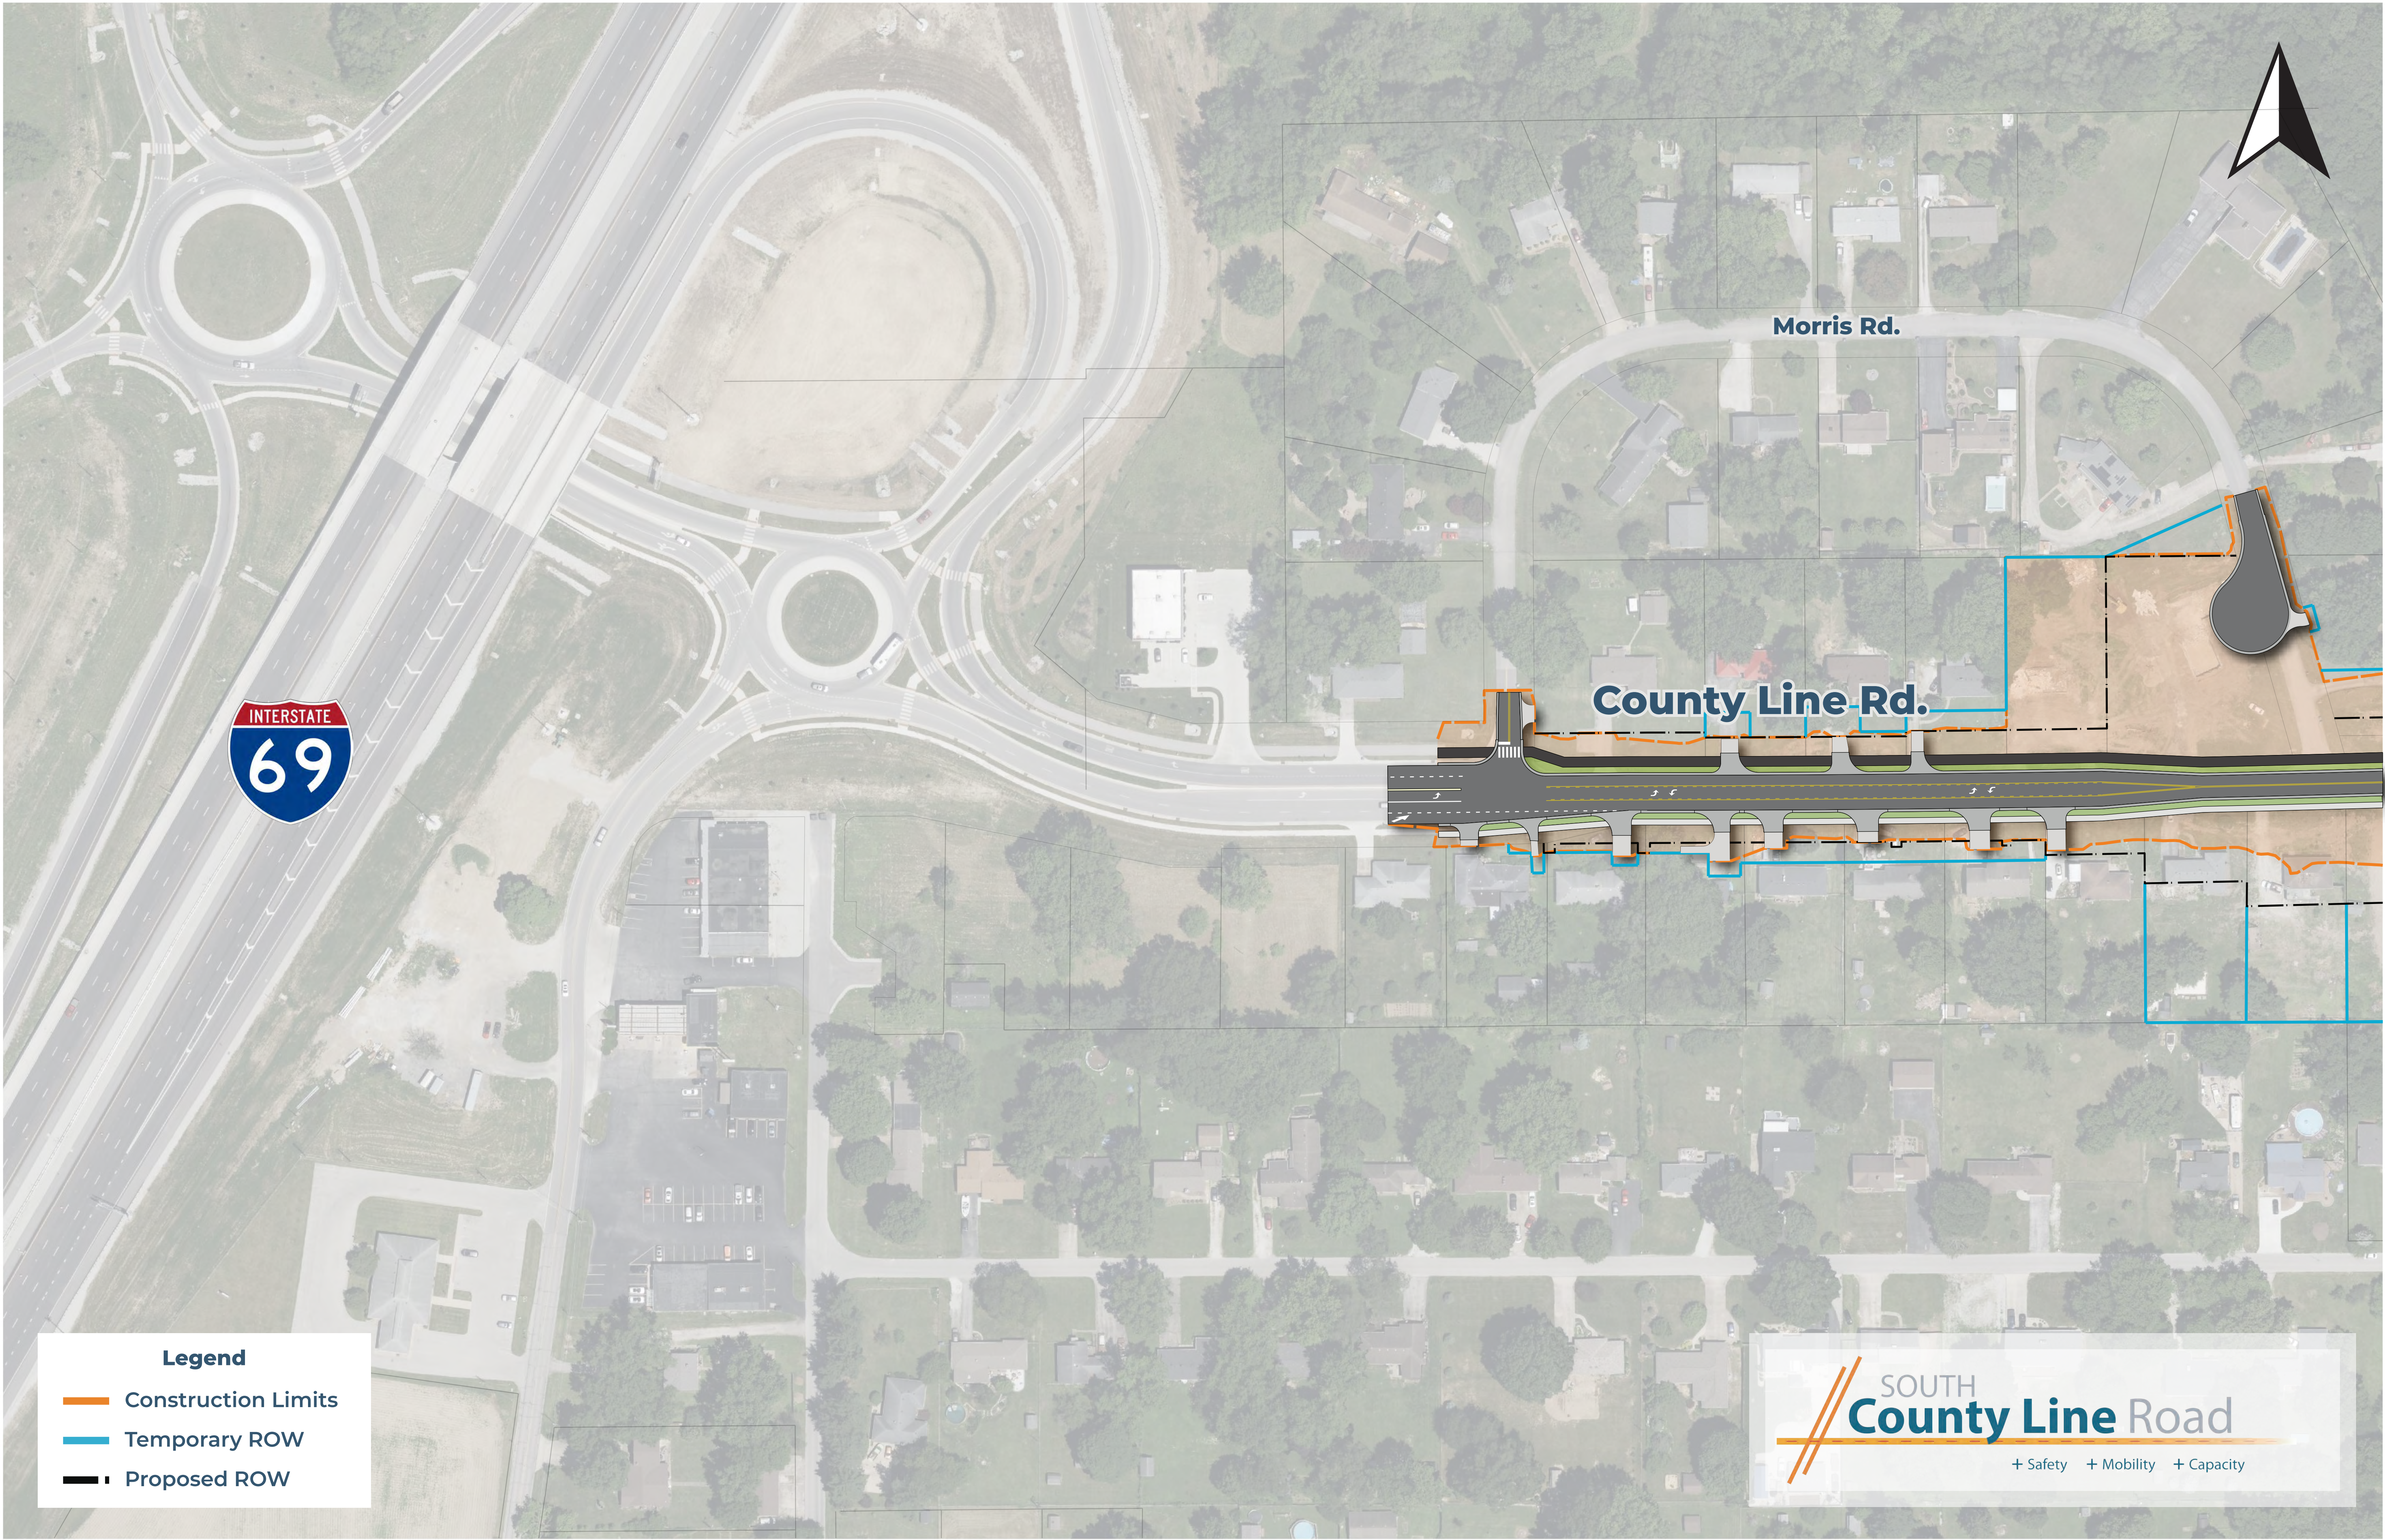

Morris Rd.


County Line Rd.

Legend

- Construction Limits
- Temporary ROW
- Proposed ROW

SOUTH
County Line Road

+ Safety + Mobility + Capacity

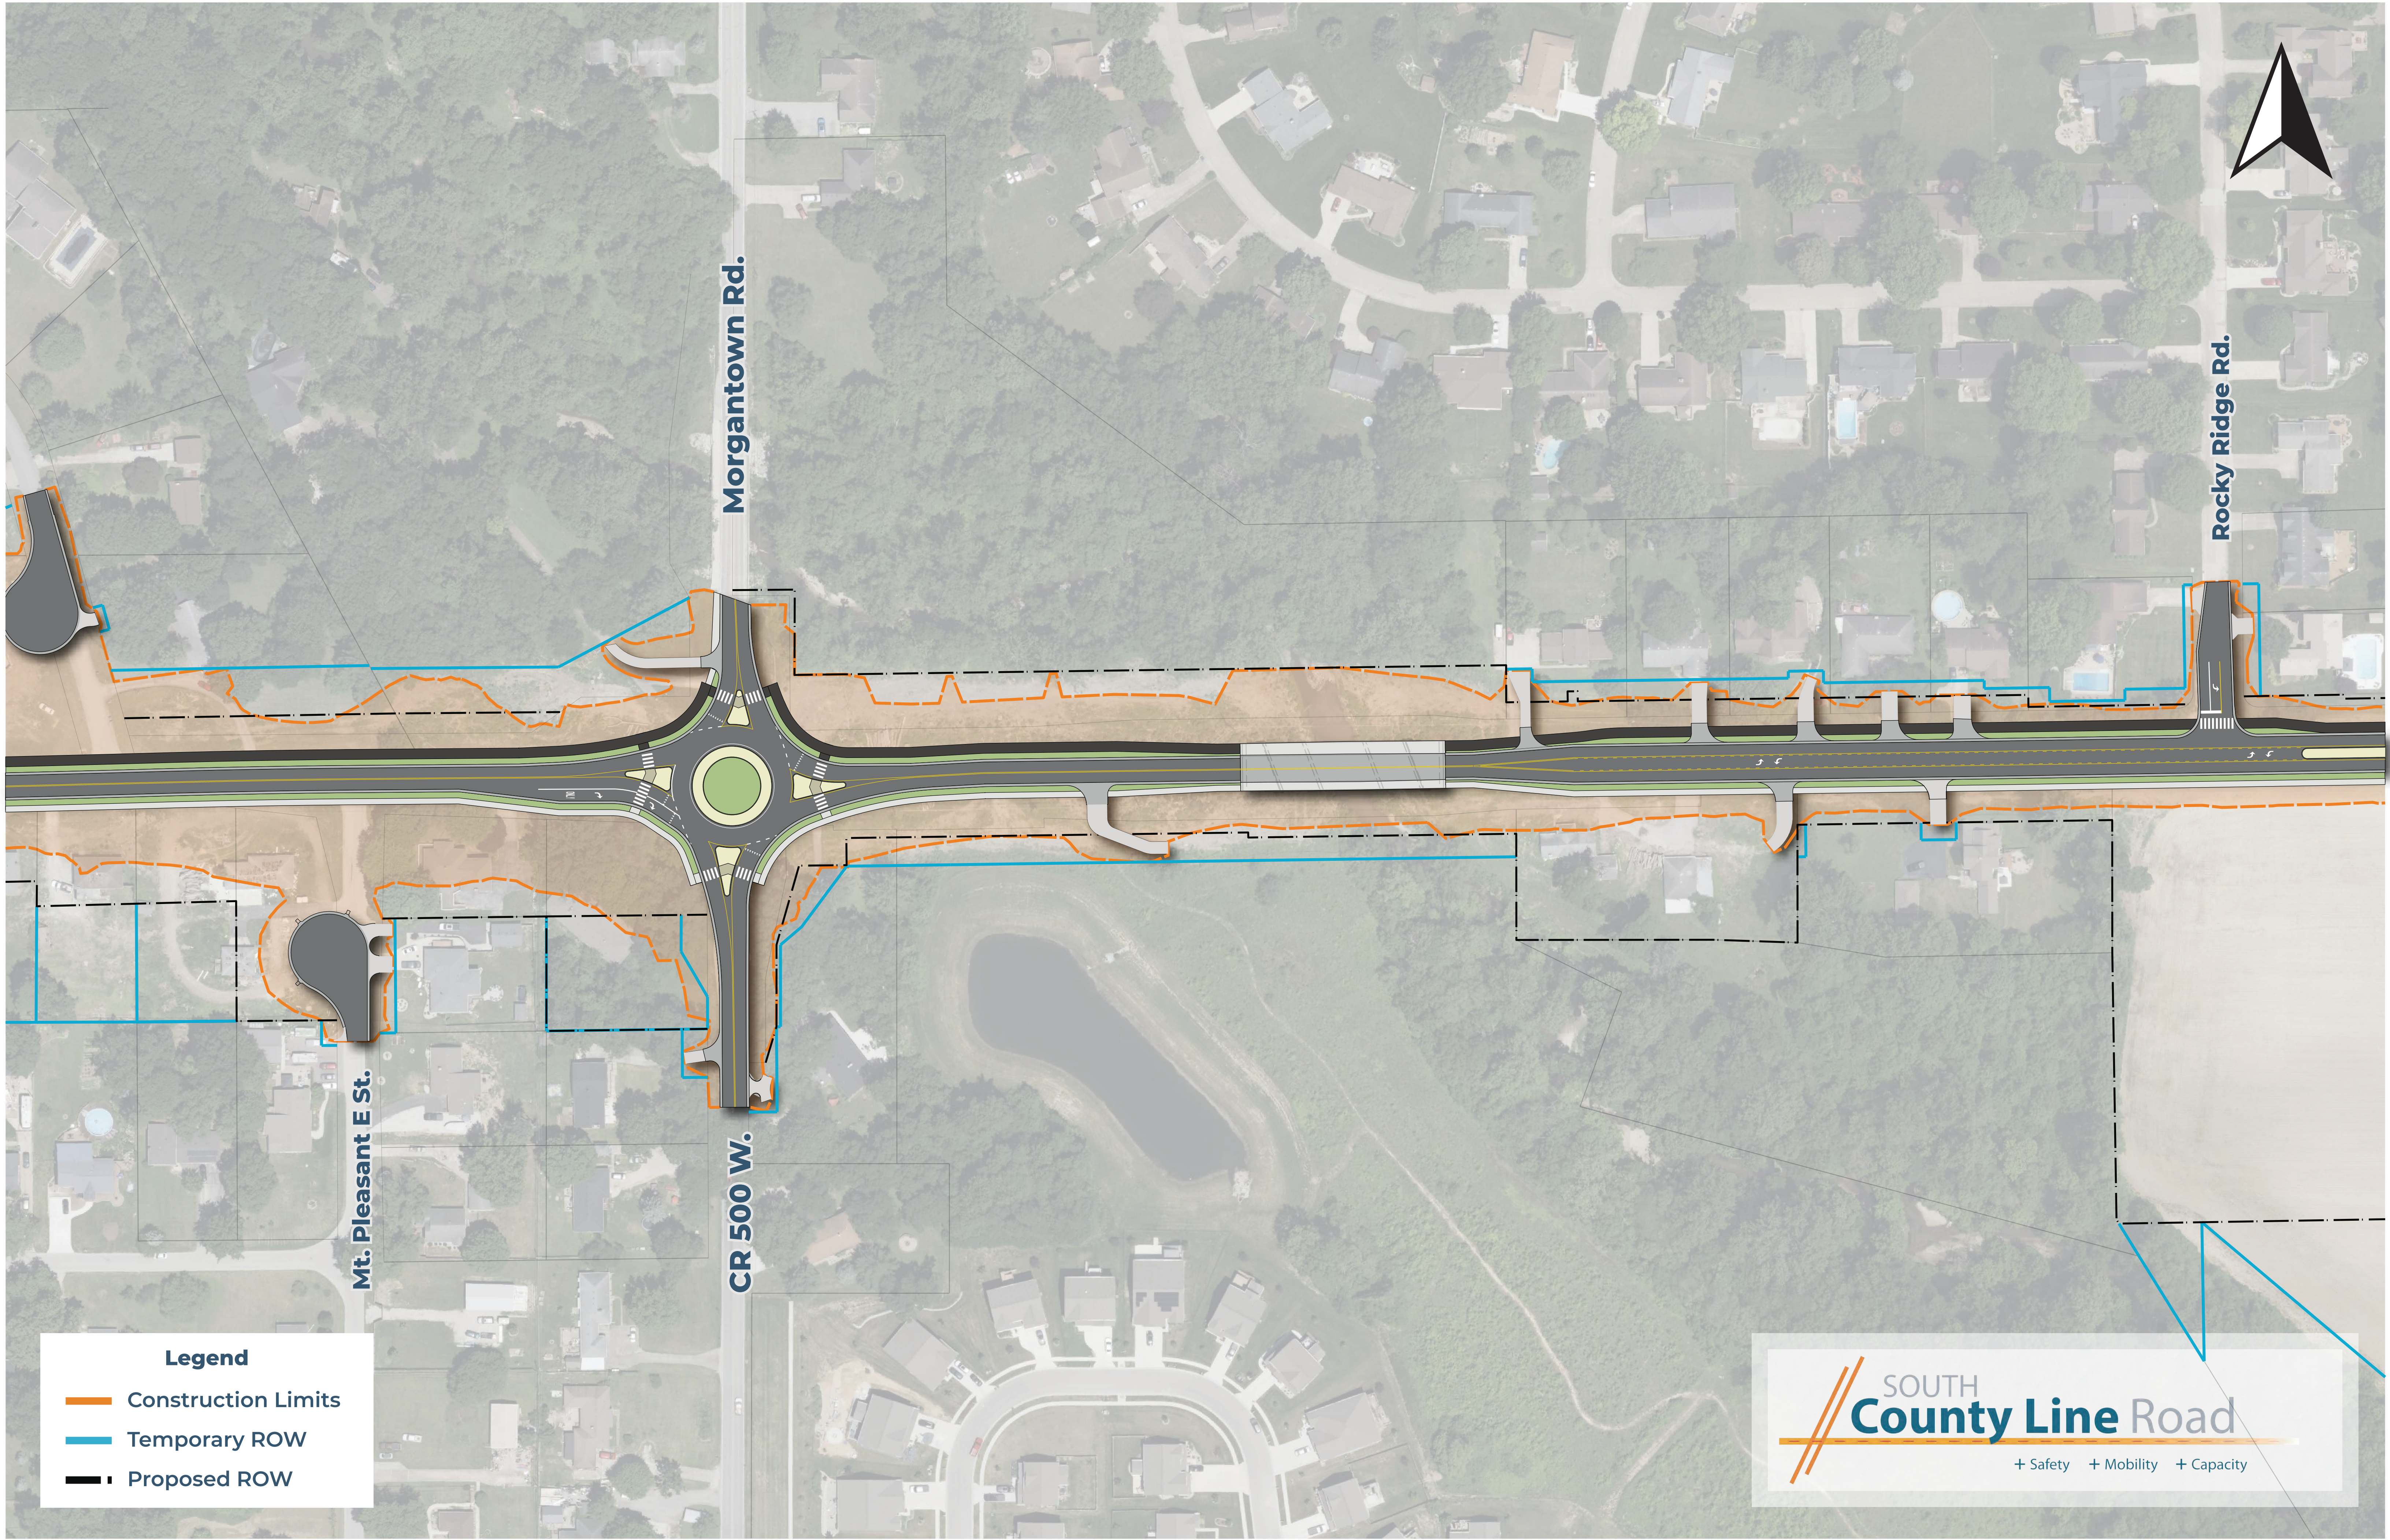

Morgantown Rd.

Rocky Ridge Rd.

Mt. Pleasant E St.

CR 500 W.

Legend

- Construction Limits
- Temporary ROW
- Proposed ROW

SOUTH County Line Road

+ Safety + Mobility + Capacity




Ridge Hill Dr.

Legend

- Construction Limits
- Temporary ROW
- Proposed ROW

**SOUTH
County Line Road**

+ Safety + Mobility + Capacity

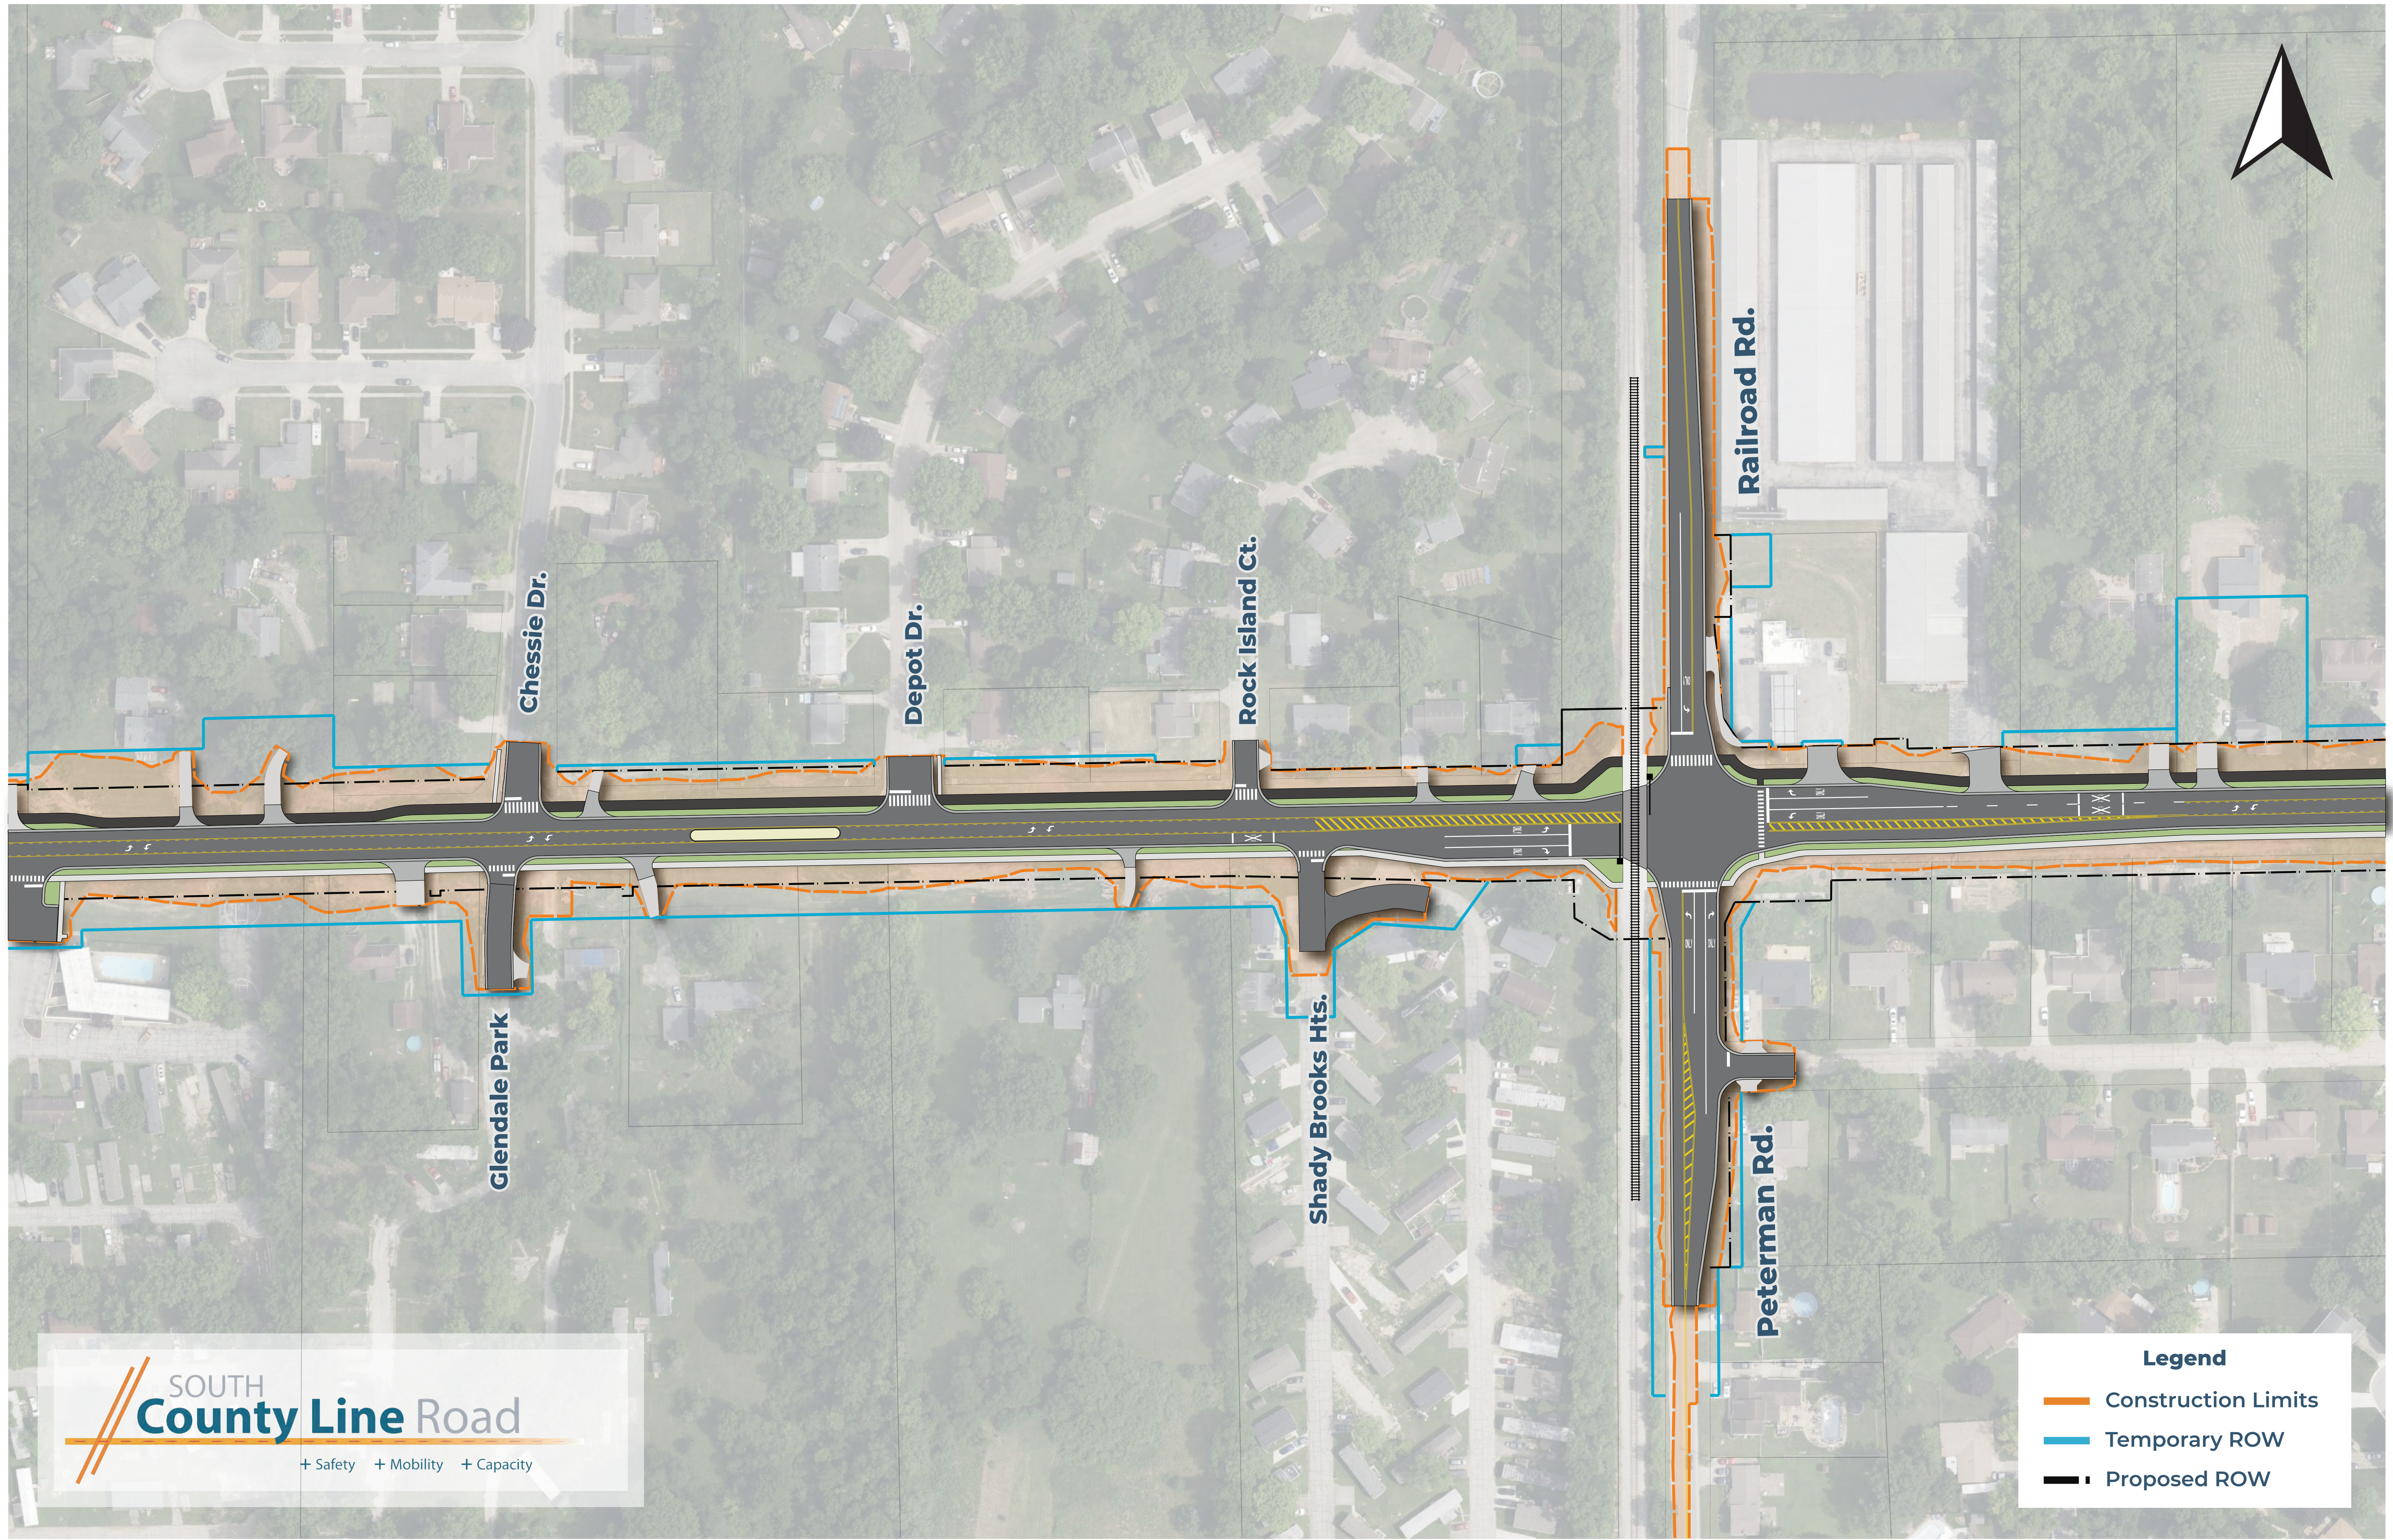



SOUTH

County Line Road

+ Safety

+ Mobility


+ Capacity

Legend

 Construction Limits

 Temporary ROW

 Proposed ROW

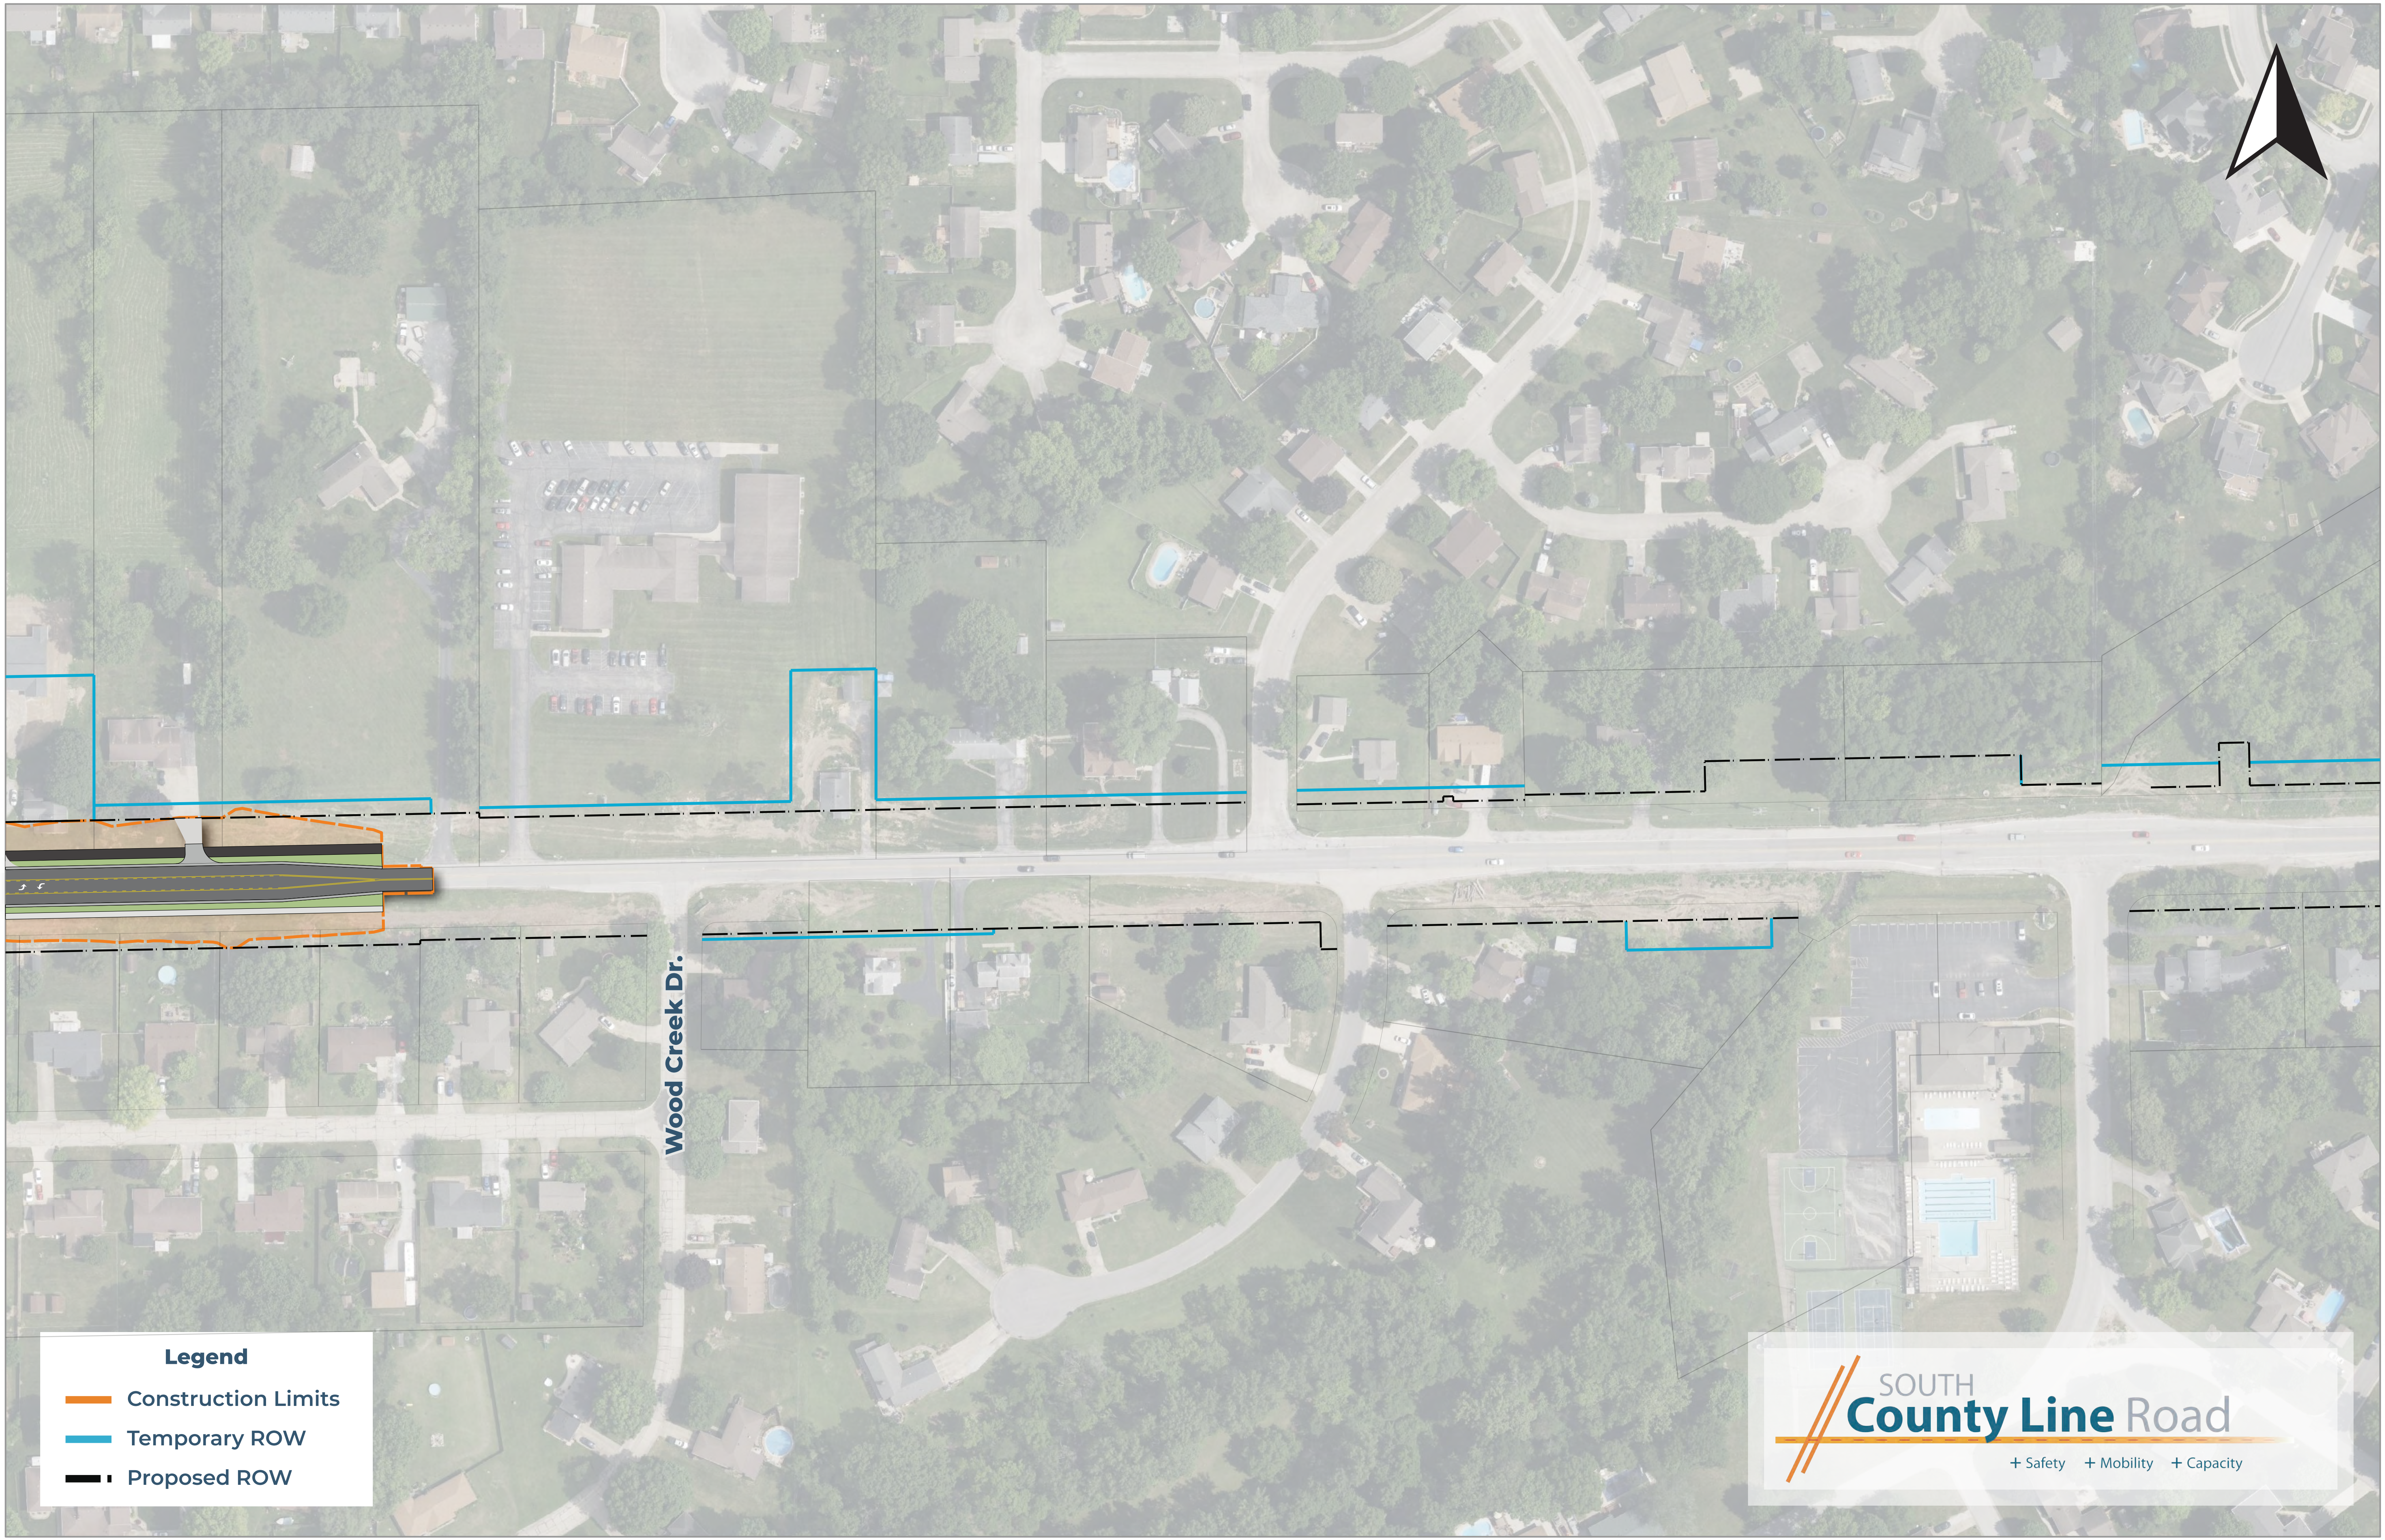

Legend

-  Construction Limits
-  Temporary ROW
-  Proposed ROW



SOUTH

County Line Road

+ Safety

+ Mobility

+ Capacity